



notes:
All levels and dimensions on this sheet are to be checked on site. No dimensions are to be scaled.
Any discrepancies on this sheet are to be reported to the architect. All work on this sheet is subject to a copyright. All work to comply with N.B.A.

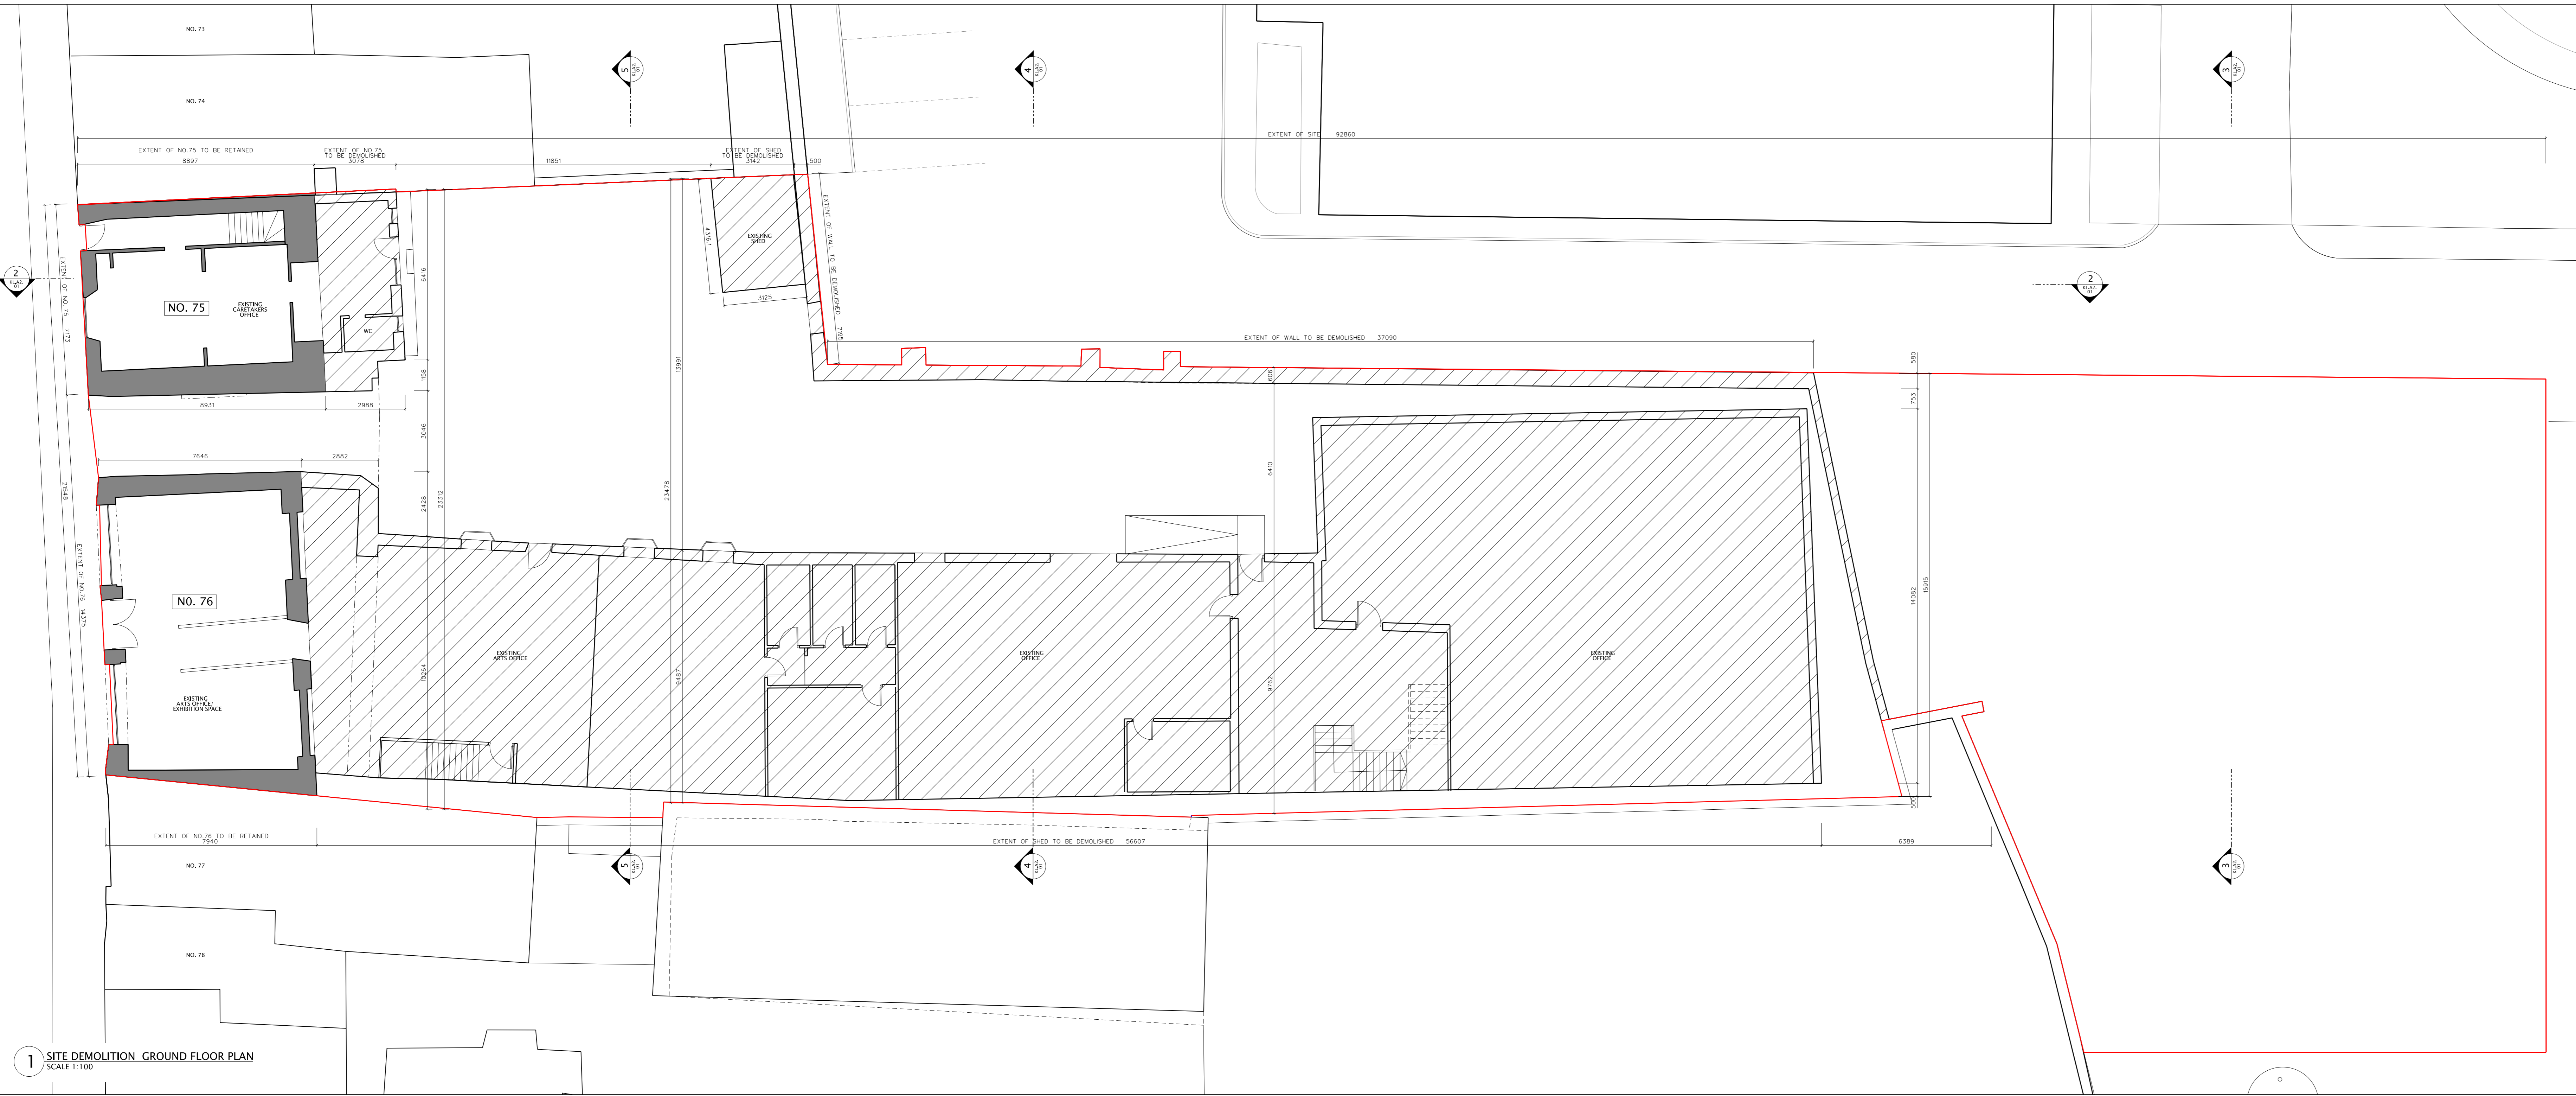

1 SITE DEMOLITION GROUND FLOOR PLAN
SCALE 1:100

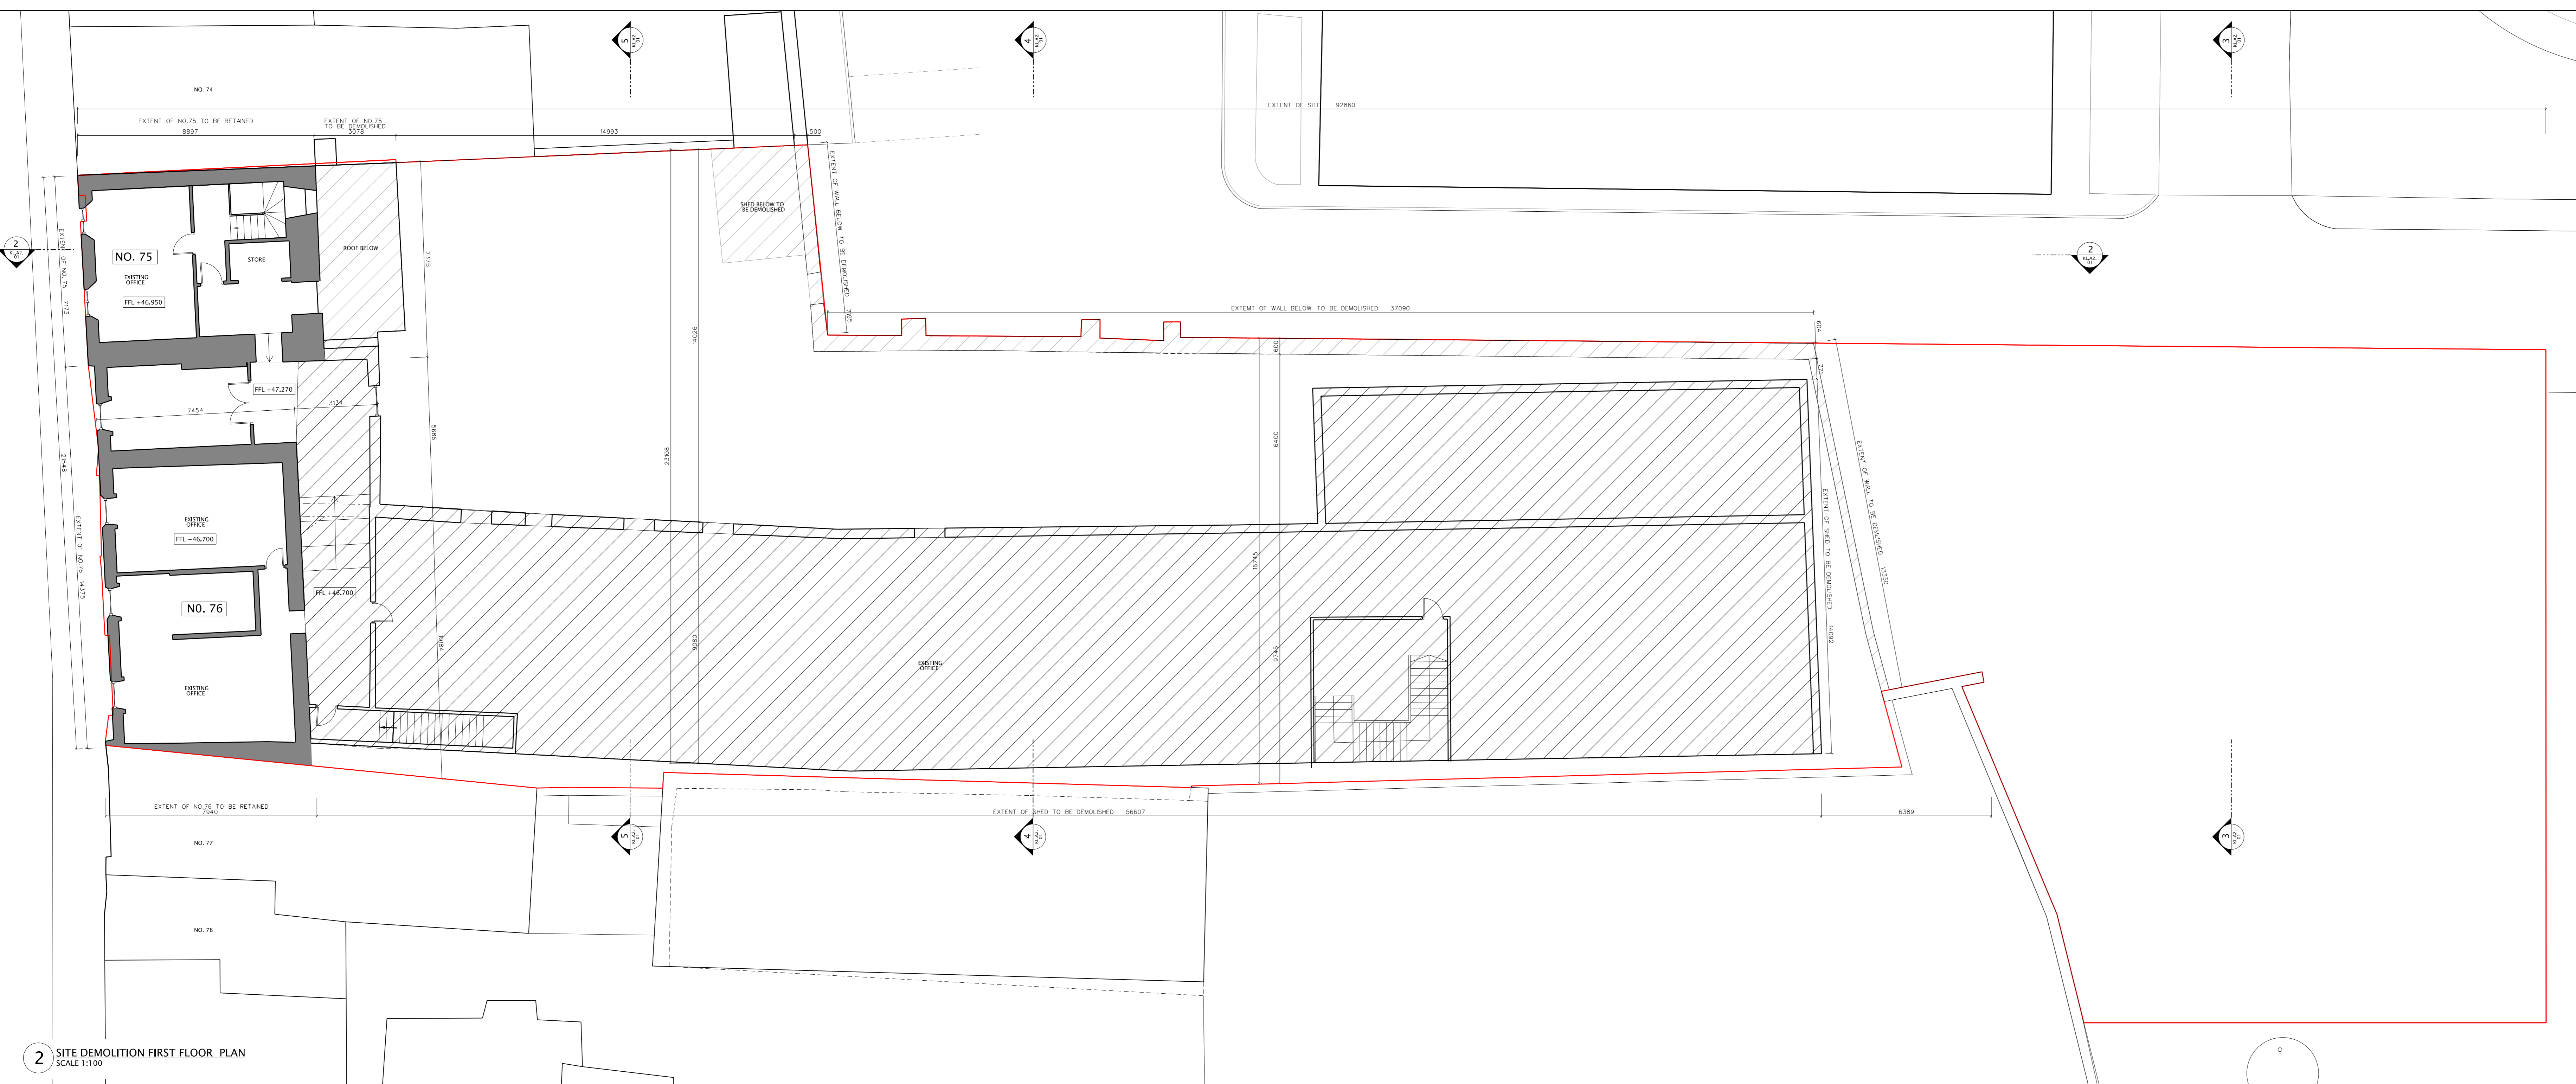

2 SITE DEMOLITION FIRST FLOOR PLAN
SCALE 1:100

- EXTENT TO BE RETAINED
- EXTENT OF STRUCTURES TO BE DEMOLISHED
- EXTENT OF SITE OUTLINE IN RED

PART VIII

revision	date	no.

drawing: **DEMOLITION PLAN: GROUND FLOOR AND FIRST FLOOR**

drawing no.	scale	drawn	project no.
KL.A2.00	1:200	A.H.	0280
	MAR 2013	checked ME / KM	revision

project: **KILKENNY CITY & COUNTY LIBRARY**

client: **KILKENNY COUNTY COUNCIL**