


NOTES:
All levels and dimensions on this sheet are to be checked on site. No dimensions are to be scaled.
Any discrepancies on this sheet are to be reported to the architect. All work on this sheet is subject to a copyright. All work to comply with N.S.A.

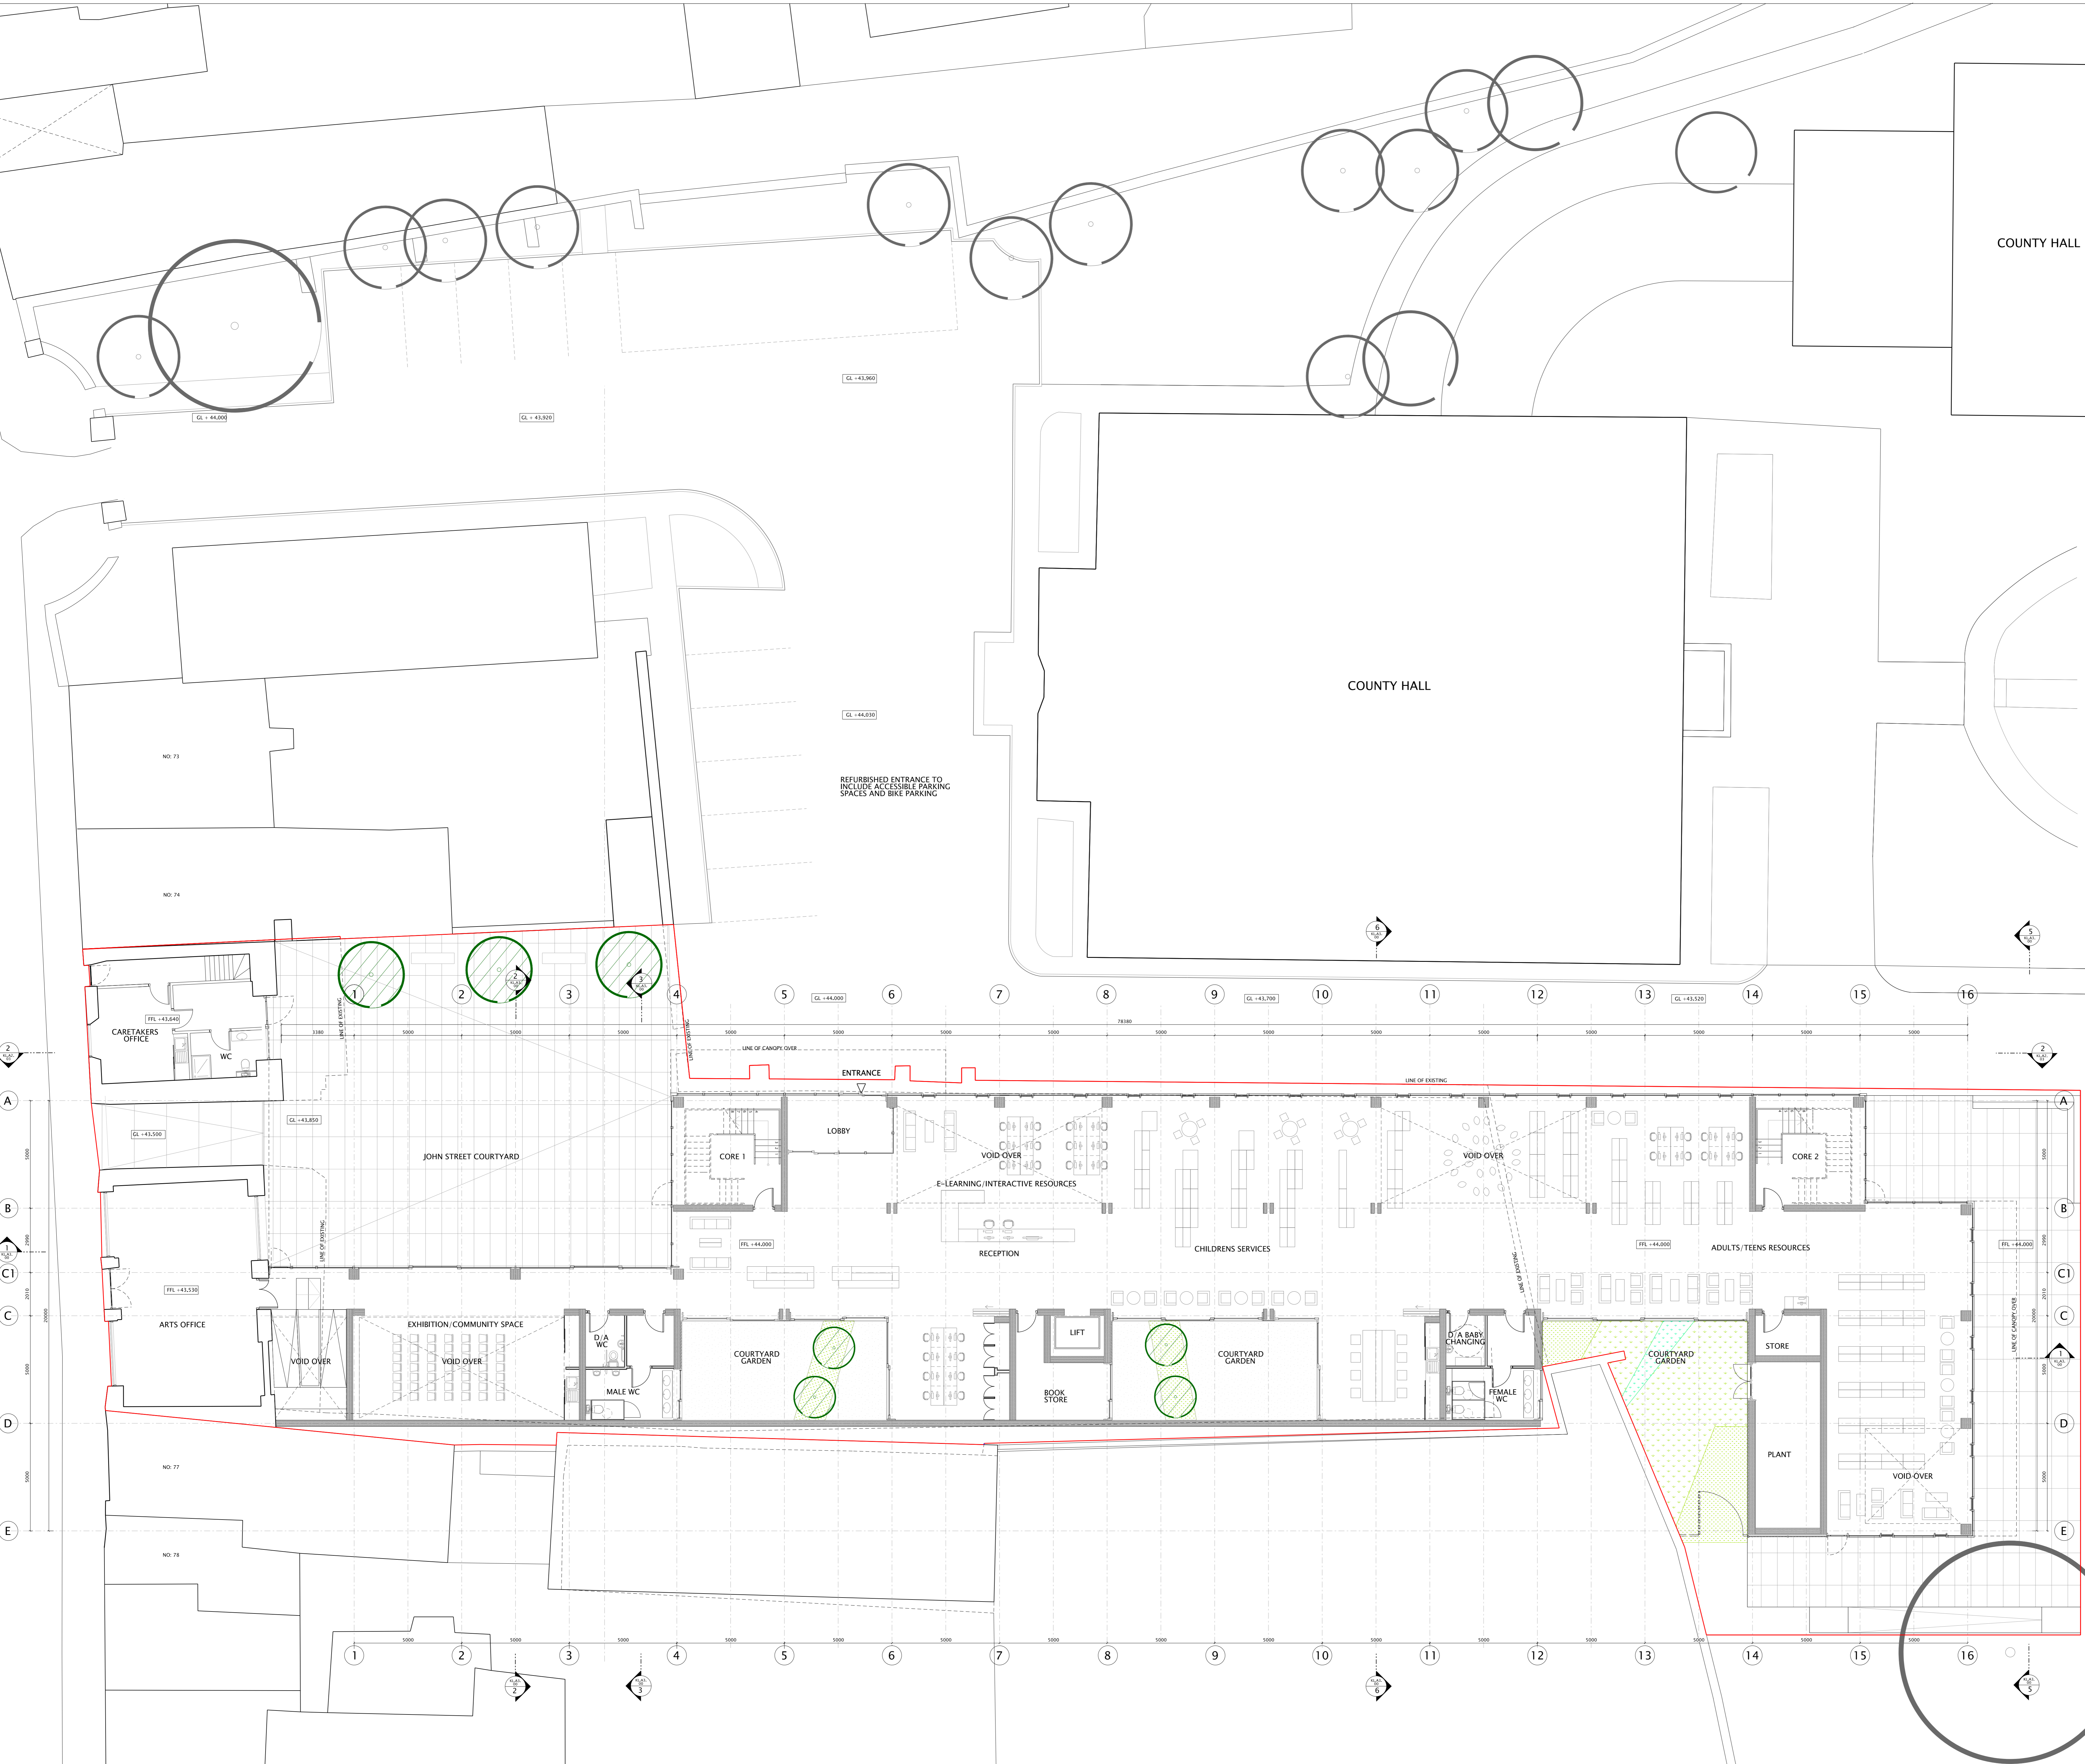

COUNTY HALL


COUNTY HALL

REFURBISHED ENTRANCE TO INCLUDE ACCESSIBLE PARKING SPACES AND BIKE PARKING

--- LINE OF EXISTING
— EXTENT OF SITE OUTLINE IN RED

PLANTING LEGEND

- EXISTING TREES
- PROPOSED TREES

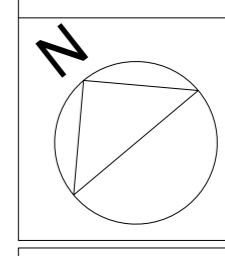

PART VIII

revision	date	no.

drawing: PROPOSED GROUND FLOOR PLAN			
drawing no:	scale:	drawn:	project no:
KL.A2.02	1:100	A.H.	0280
project:	date:	checked:	revision:
KILKENNY LIBRARY	MAR 2013	M.B./K.M	
client:	KILKENNY COUNTY COUNCIL		