


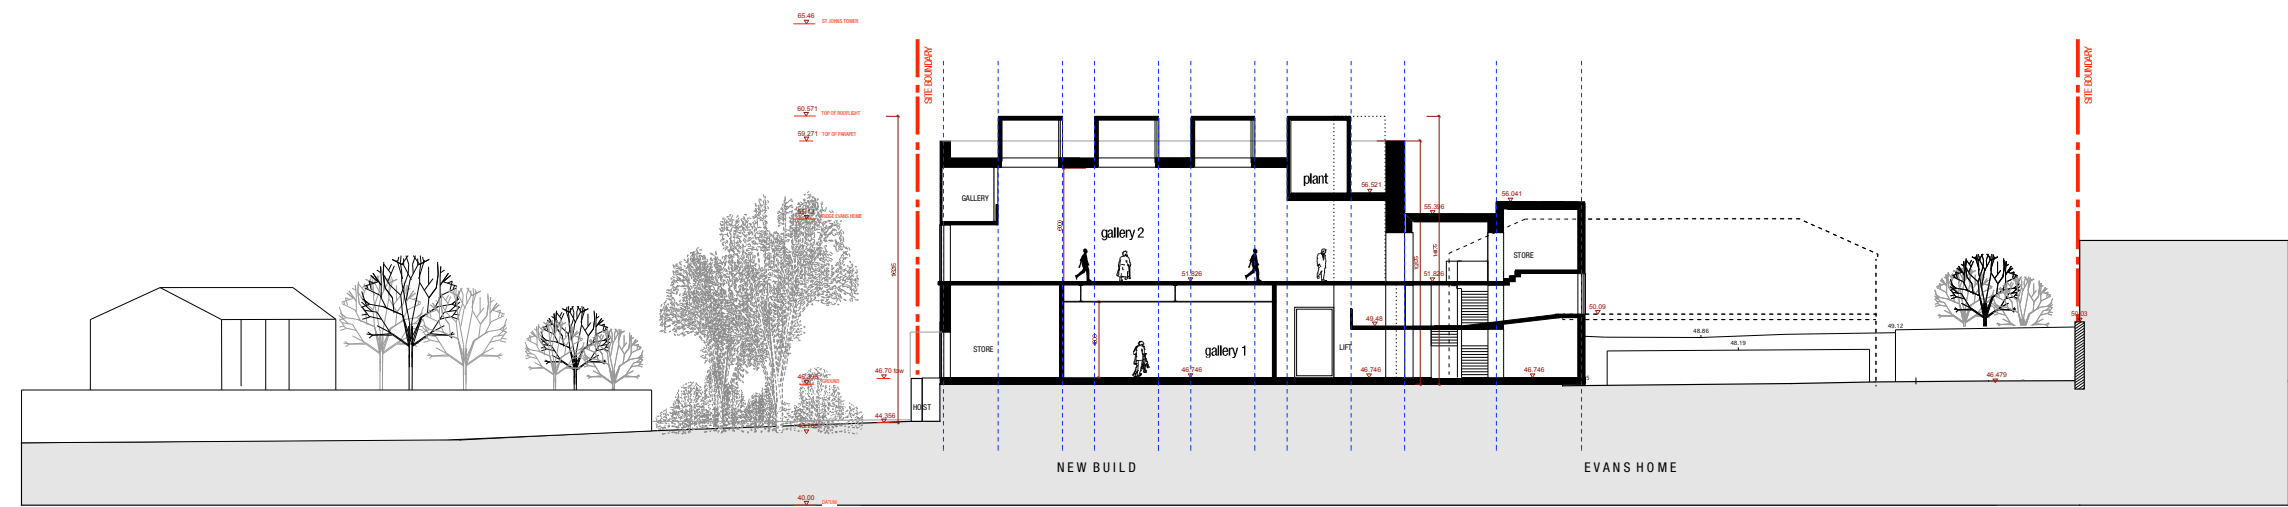

SECTION AA



SECTION BB



SECTION CC

mculloughmulvinarchitects
 1 setanta place, dublin 2, Ireland
 t: +353 1 707 9555 www.mculloughmulvin.com
 f: +353 1 707 1912 info@mculloughmulvin.com

"COPYRIGHT AND OWNERSHIP OF THIS DRAWING IS VESTED IN MCCULLOUGH MULVIN WHOSE PRIOR WRITTEN CONSENT IS REQUIRED FOR ITS USE, REPRODUCTION OR FOR PUBLICATION TO ANY THIRD PARTY.
 ALL RIGHTS RESERVED BY THE LAW OF COPYRIGHT AND BY INTERNATIONAL COPYRIGHT CONVENTIONS ARE RESERVED TO MCCULLOUGH MULVIN AND MAY BE PROTECTED BY COURT PROCEEDINGS FOR DAMAGES AND/OR INJUNCTIONS AND COSTS."
 DO NOT SCALE THIS DRAWING
 ALL WRITTEN DIMENSIONS ARE IN MILLIMETRES
 ANY INCONSISTENCIES TO BE REPORTED TO THE ARCHITECT IMMEDIATELY
 © MCCULLOUGH MULVIN 1999

REV	DATE	BY	DESCRIPTION

DRAWN LMD	PROJECT BUTLER GALLERY	SCALE 1:200 @A1 1:400 @A3	DRAWING NUMBER
CHECKED ROH	CLIENT MULKENNY ARTS	JOB NUMBER 201002	BG-P-150
DRAWING TITLE	NEW BUILD PROPOSED SECTIONS SECTION AA,BB,CC		

REVISION